



PLAN.

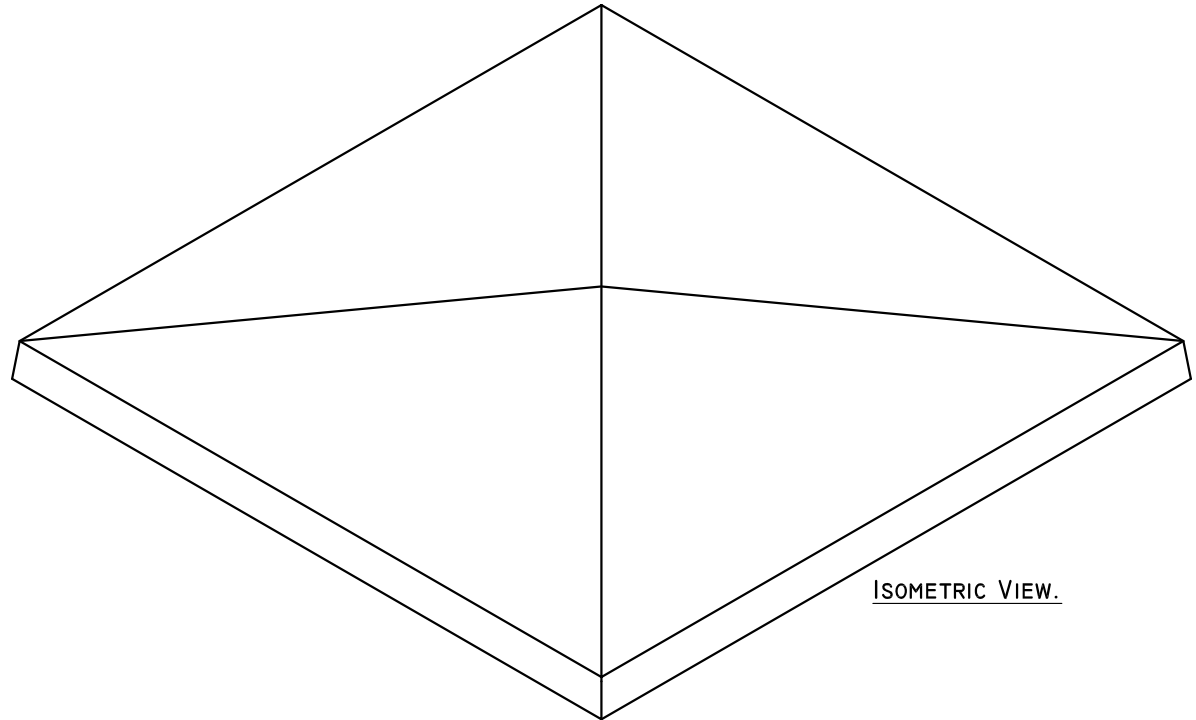

ISOMETRIC VIEW.

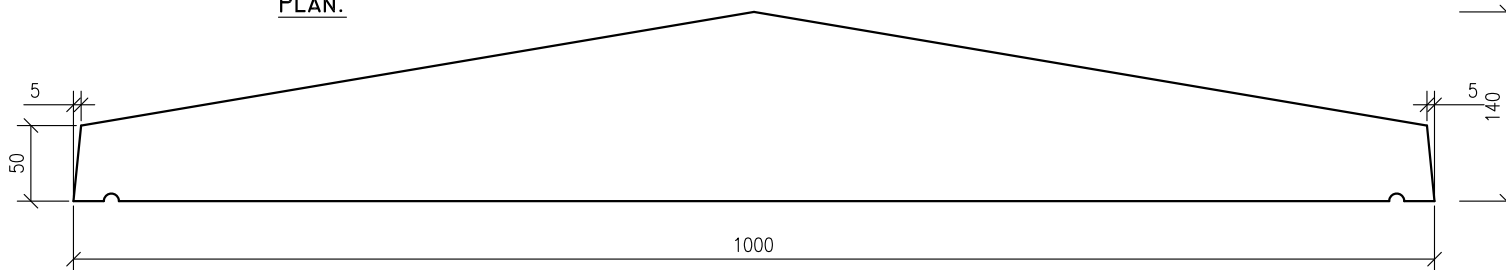

SECTION.

C-35 concrete @ 28 days with 10mm & 14mm aggregate used in the manufacture of this unit.

No steel reinforcing.

A. Title block amended.

May 2020

- DO NOT SCALE USE FIGURED DIMENSIONS ONLY.
- ALL DIMENSIONS TO BE CHECKED ON SITE.
- A.P.C TO BE INFORMED OF ANY DISCREPANCIES BEFORE WORK PROCEEDS.

© COPYRIGHT: Ardee Precast Concrete.
This drawing or any part thereof may not be copied or otherwise reproduced without the written permission of Ardee Precast Concrete.

Project:

TECHNICAL DATA SHEET.

Sheet Size:

A4

Title:

PIER CAPS - TYPE 5.
1000MM SQUARE, EDGE 80MM THICK.

Drawing Scale:

1:10, 1:5

Drawn By:

N.D.

Drawing No:

APC - 611

Revision:

A

Date:

07-10-2011

Checked By:



Ardee Precast Concrete Ltd.

Townparks

Tel. +353(0)41 6856372

Ardee

Fax. +353(0)41 6857216

Co. Louth

Email us at info@ardeeprecastconcrete.ie

Visit us at www.ardeeprecastconcrete.ie