



TYPICAL ELEVATION

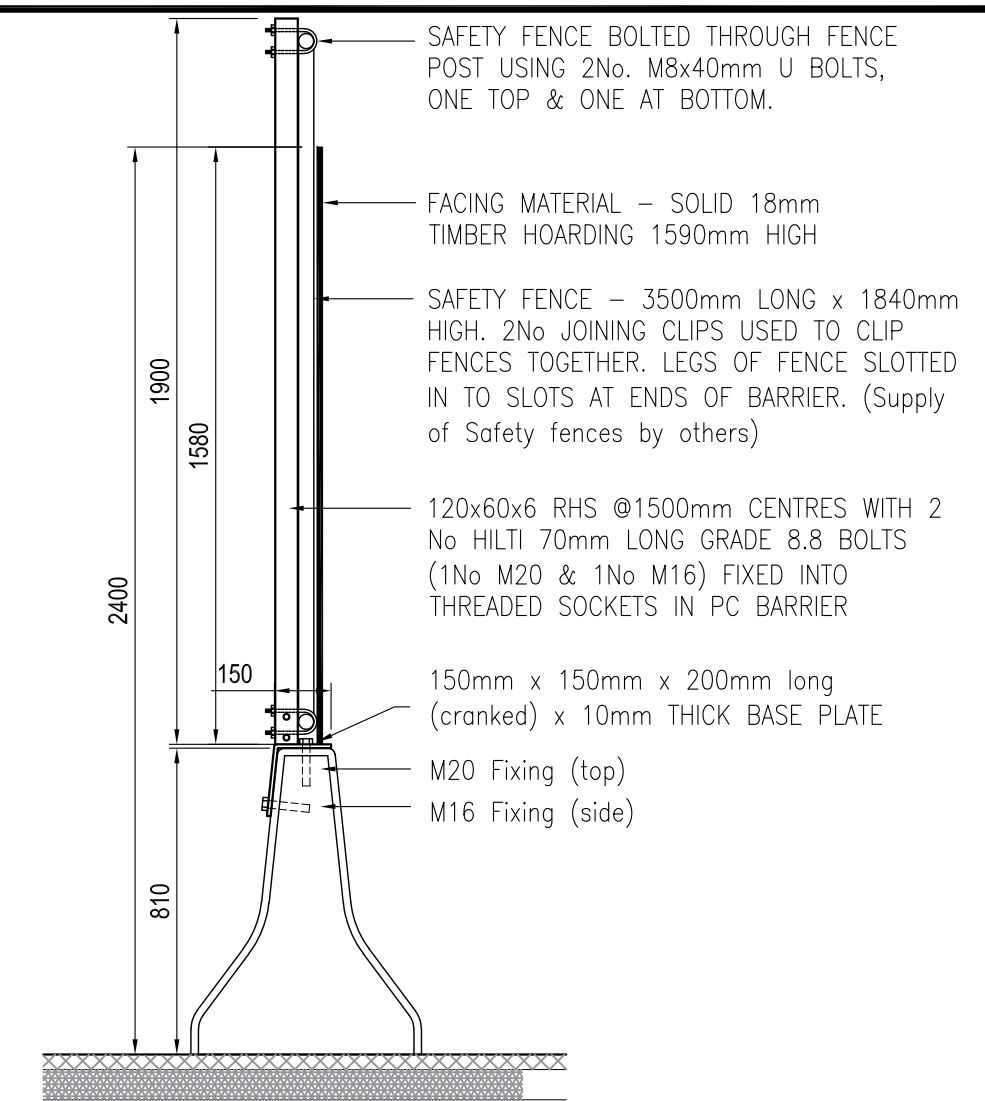

TYPICAL SECTION

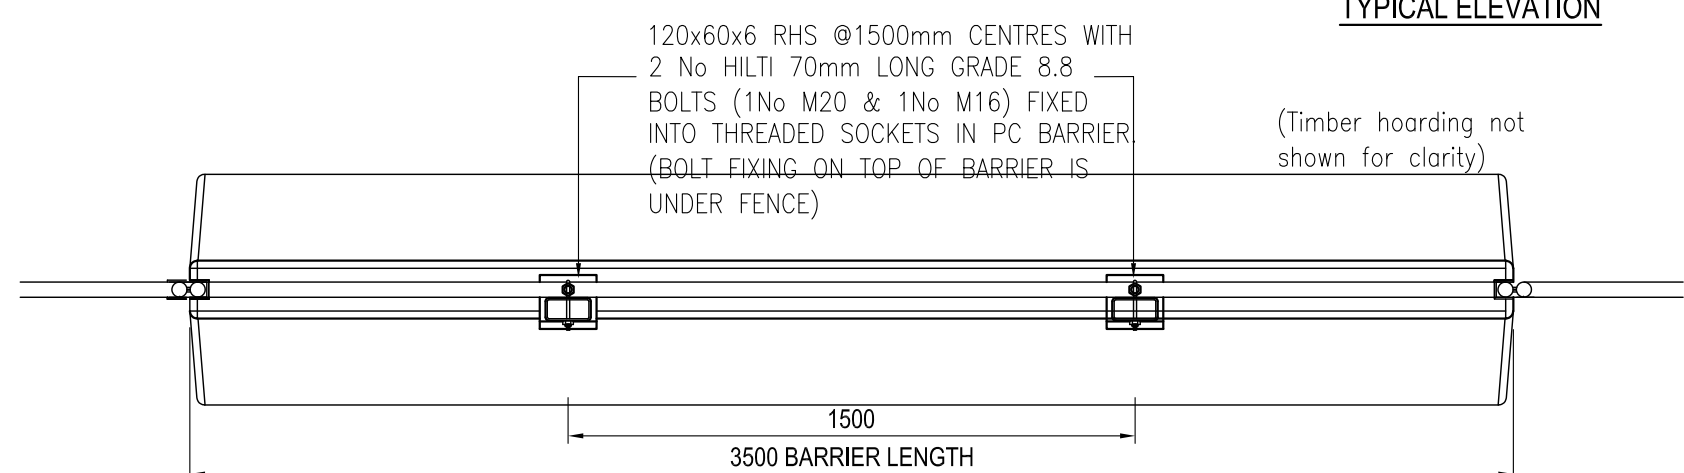

PLAN VIEW

Wind Loading report available on request.

<ul style="list-style-type: none"> DO NOT SCALE USE FIGURED DIMENSIONS ONLY. ALL DIMENSIONS TO BE CHECKED ON SITE. A.P.C TO BE INFORMED OF ANY DISCREPANCIES BEFORE WORK PROCEEDS. <p>© COPYRIGHT: Ardee Precast Concrete. This drawing or any part thereof may not be copied or otherwise reproduced without the written permission of Ardee Precast Concrete.</p>	Revision:	Description:	Drawn By:	Date:	Project:	Sheet Size:
					TECHNICAL DATA SHEET.	A3
					Title: Type 81-2 System Spengler P.C. Road Safety Barrier with Site Hoarding Solid Fence.	Drawing Scale: 1:20
					Drawing No: APC - 177	Drawn By: N.D.
				Date: 10/02/2021	Checked By:	



Ardee Precast Concrete Ltd.
Townparks, Ardee, Co. Louth.
Tel. +353(0)41 6856372
Email. info@ardeeprecastconcrete.ie
www.ardeeprecastconcrete.ie

Also:
Plot B, Old Dalby Trading Estate, Station Road,
Old Dalby, Melton Mowbray, LE14 3NJ
Tel. 01949 838647 Email. info@apccivils.co.uk