


Classification:	H2-W1-B-VI 1
Dynamic Deflection:	0.10m
Vehicle Intrusion V_N	0.40m

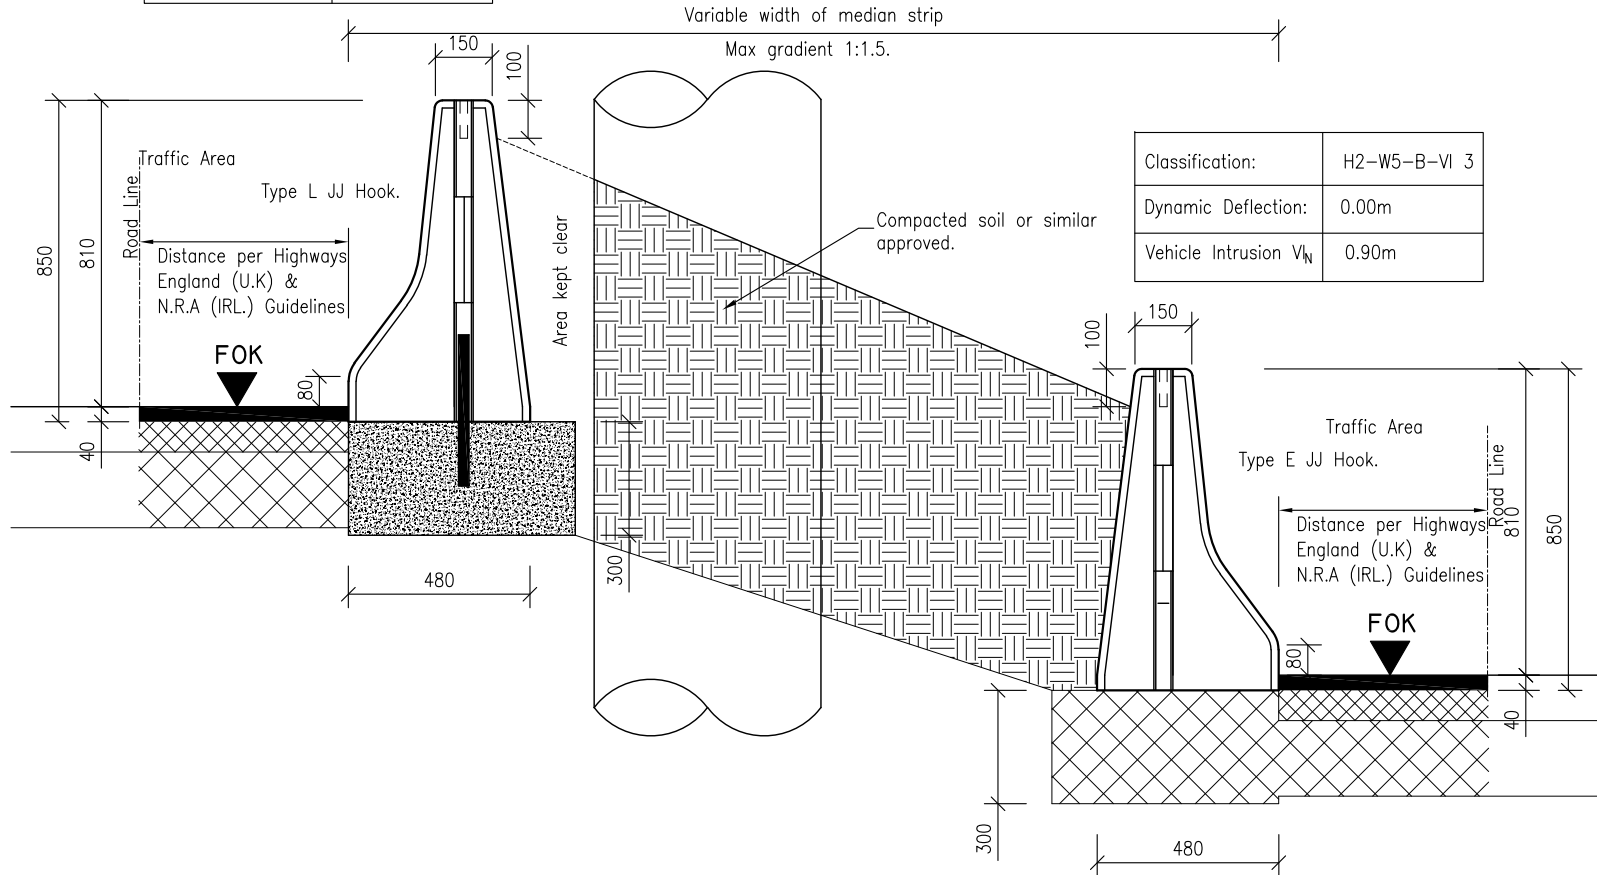

Classification:	H2-W5-B-VI 3
Dynamic Deflection:	0.00m
Vehicle Intrusion V_N	0.90m

Project: Technical Data Sheet.		
Title: Use of Type 85DF & 85HF System Spengler PC Road Safety Barriers at Obstruction in trough.		
Drawing No:	Revision:	Date:
APC-164		30-04-2018

Sheet Size:	A4
Drawing Scale:	1:20
Drawn By:	N.D.
Checked By:	



Ardee Precast Concrete Ltd.
 Townparks, Ardee, Co. Louth.
 Tel. +353(0)41 6856372
 Email. info@ardeeprecastconcrete.ie
www.ardeeprecastconcrete.ie

Also:
 Ranch House, 1 Chapel Lane,
 Bingham, Nottingham, NG13 8GF
 Tel. 01949 838647 Email. info@apccivils.co.uk