



PLAN.

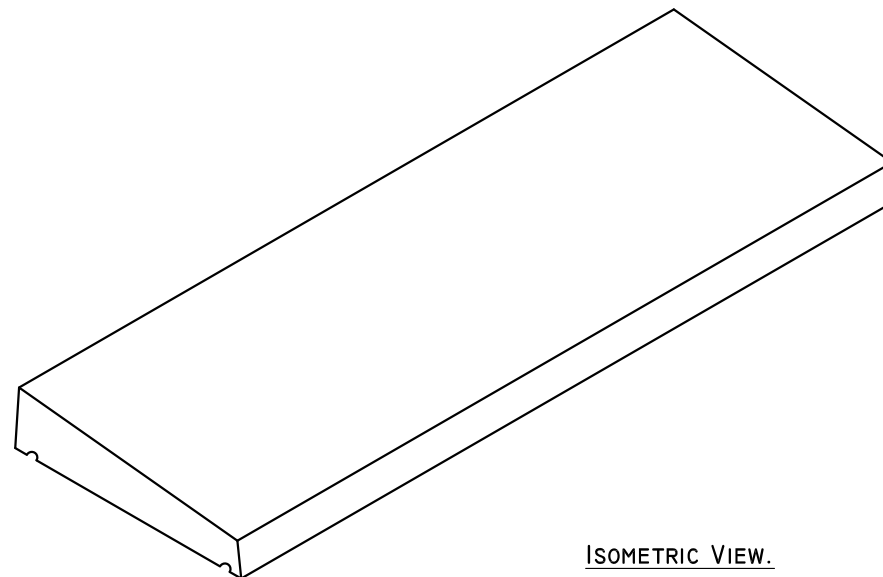

ISOMETRIC VIEW.

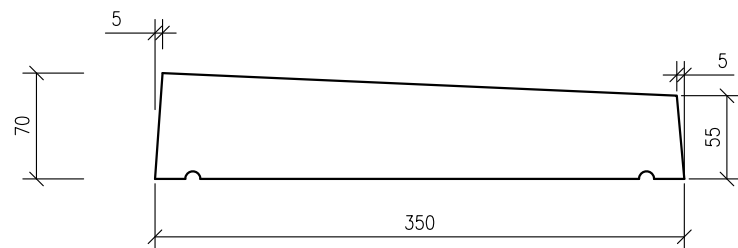

END VIEW.

C28/35 concrete @ 28 days with 10mm & 14mm aggregate used in the manufacture of this unit.

No reinforcement.

- DO NOT SCALE USE FIGURED DIMENSIONS ONLY.
- ALL DIMENSIONS TO BE CHECKED ON SITE.
- A.P.C TO BE INFORMED OF ANY DISCREPANCIES BEFORE WORK PROCEEDS.

© COPYRIGHT: Ardee Precast Concrete.
This drawing or any part thereof may not be copied or otherwise reproduced without the written permission of Ardee Precast Concrete.

Project: TECHNICAL DATA SHEET.		
Title: COPINGS - TYPE 17. 350MM WIDE - FEATHERED SPLAY. 70MM > 55MM.		
Drawing No: APC - 622	Revision:	Date: 26-07-2017

Sheet Size: A4
Drawing Scale: 1:10, 1:5
Drawn By: N.D.
Checked By:



Ardee Precast Concrete Ltd.
Townparks Ardee Co. Louth
Tel. +353(0)41 6856372
Fax. +353(0)41 6857216
Email us at info@ardeeprecastconcrete.ie
Visit us at www.ardeeprecastconcrete.ie